


LOCHVIEW PRACTICE

HOGAN & PTNS

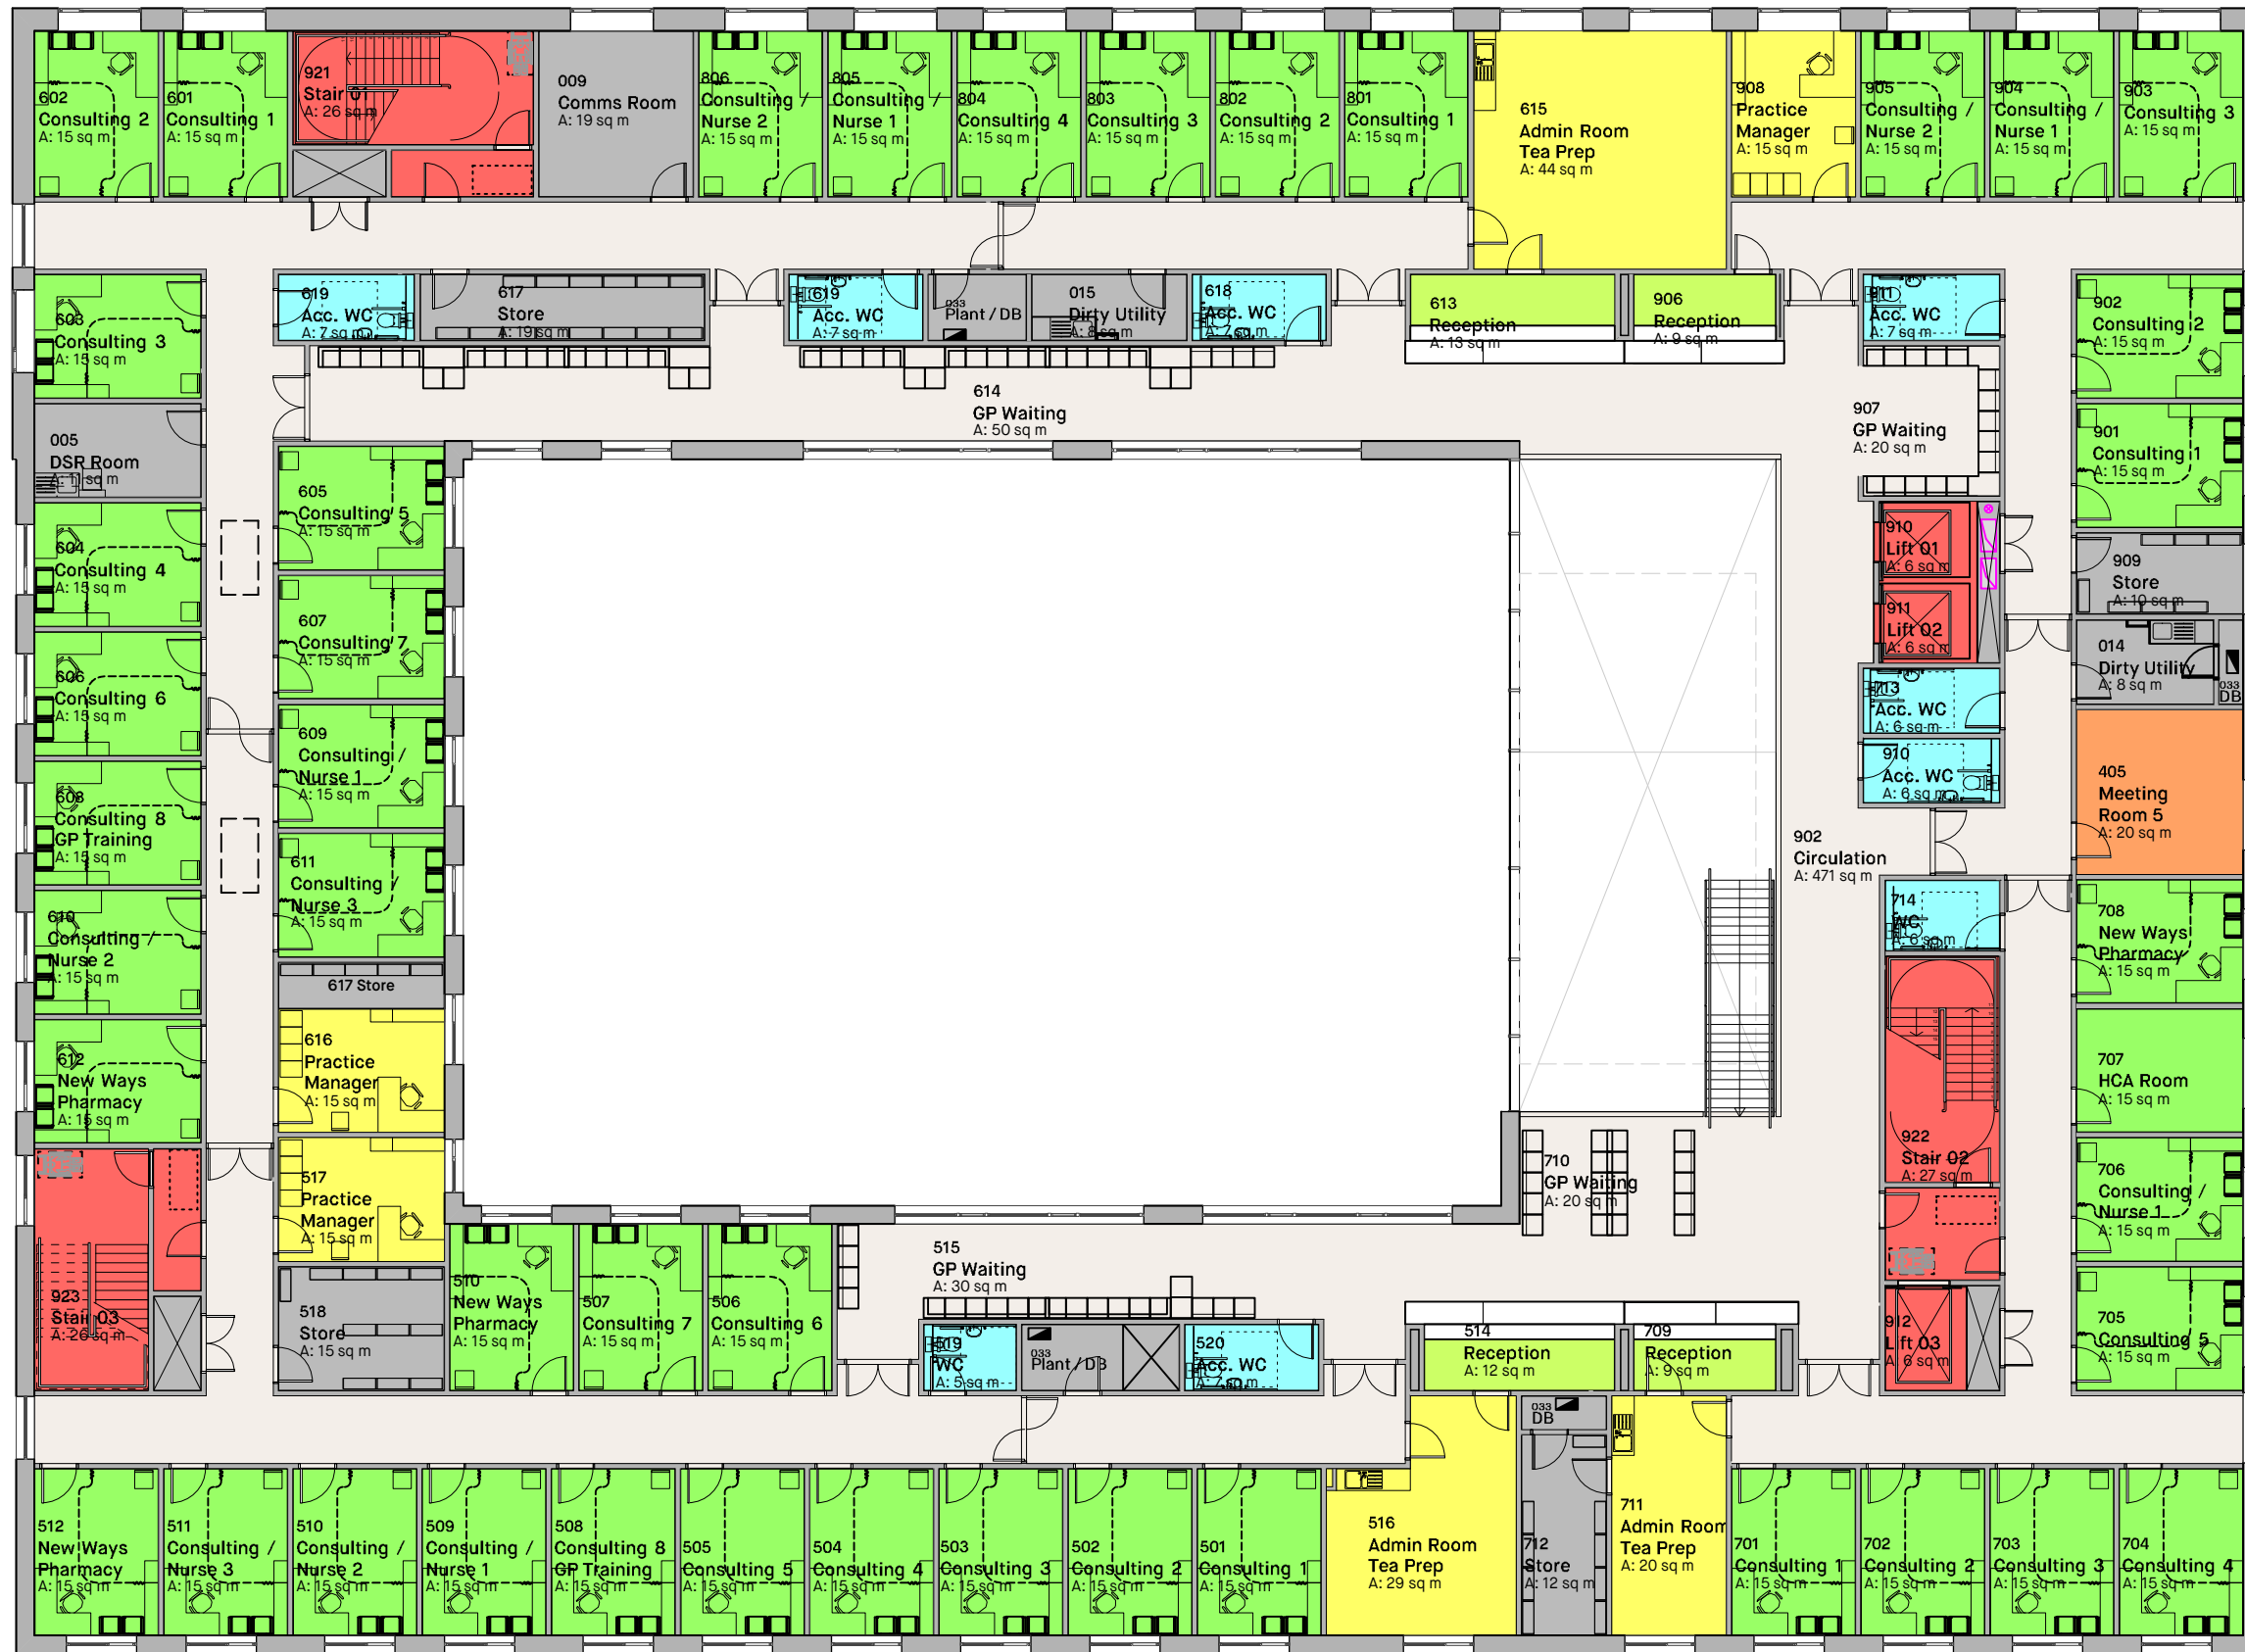

REGENT PRACTICE

KOLHAGEN & PTNS

2 Second Floor Plan
Scale: 1:200

USE FIGURED DIMENSIONS ONLY. DO NOT SCALE FROM THIS DRAWING. ALL DIMENSIONS IN MM UNLESS NOTED OTHERWISE.

ALL DIMENSIONS TO BE VERIFIED ON SITE BEFORE PROCEEDING WITH WORK.

HOSKINS ARCHITECTS [HA] TO BE NOTIFIED IN WRITING OF ANY DISCREPANCIES PRIOR TO ORDERING MATERIALS OR COMMENCING WORK.

TO BE READ IN CONJUNCTION WITH ALL OTHER HA DRAWINGS, SCHEDULES AND SPECIFICATIONS.

ALL DRAWINGS TO BE READ IN CONJUNCTION WITH ENGINEER'S DRAWINGS.

REFER TO CONSULTANTS' DRAWINGS FOR STRUCTURAL AND SERVICES INFORMATION.

PROPOSALS TO COMPLY WITH RELEVANT BS AND SHTM GUIDANCE.

REV C (16.10.17) INITIAL STAGE D ISSUE FOR INFORMATION (MB)

REV B (03.02.17) FINAL STAGE C ISSUE. (MB)

REV A (13.12.16) STAGE C ISSUE. (MB)

REV - (17.11.16) PRELIMINARY ISSUE. (MB)

Hoskins Architects



401 South Block, 60/64 Osborne Street, Glasgow G1 5QH
+44 (0) 141 553 5800 www.hoskinsarchitects.com

PROJECT
P15-017 GREENOCK HEALTH AND CARE CENTRE

CLIENT
HUB WEST SCOTLAND

SECOND FLOOR PLAN

| | | |
|-----------------------|----------------------|----------------|
| DWG. NO. AL(00)112 | REVISION C | DRAWN BY MB |
| ISSUE INFORMATION | SCALE 1:200 at A3 | |