


Craigend Resource Centre Redevelopment Proposals

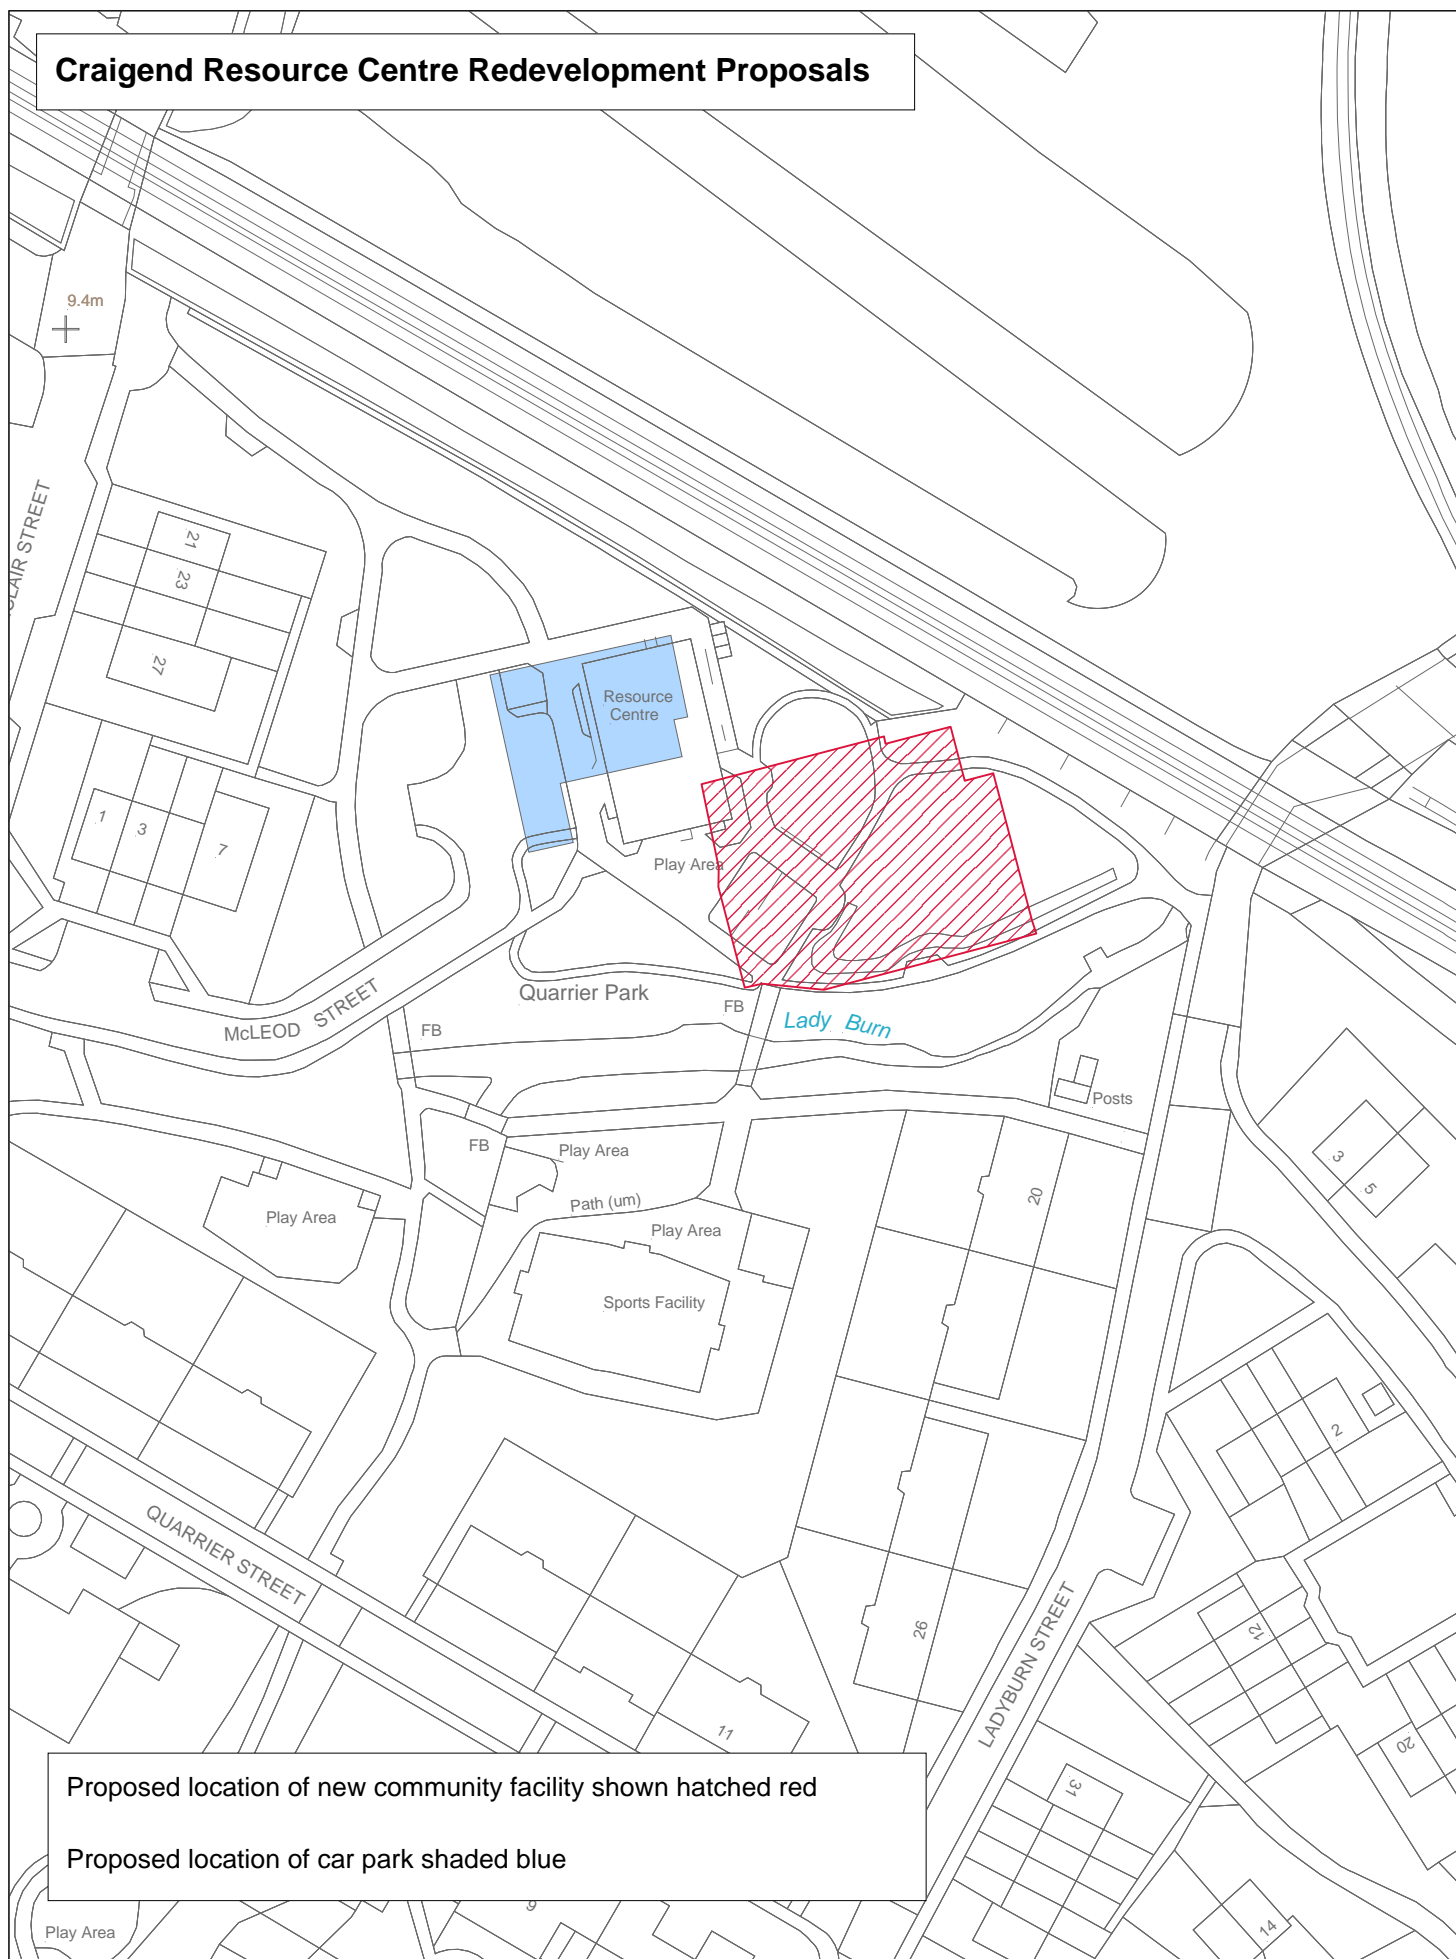

Proposed location of new community facility shown hatched red

Proposed location of car park shaded blue

SCALE 1:1000
GMCC SEP 19

