


# Inverclyde ROADS & TRANSPORTATION

council

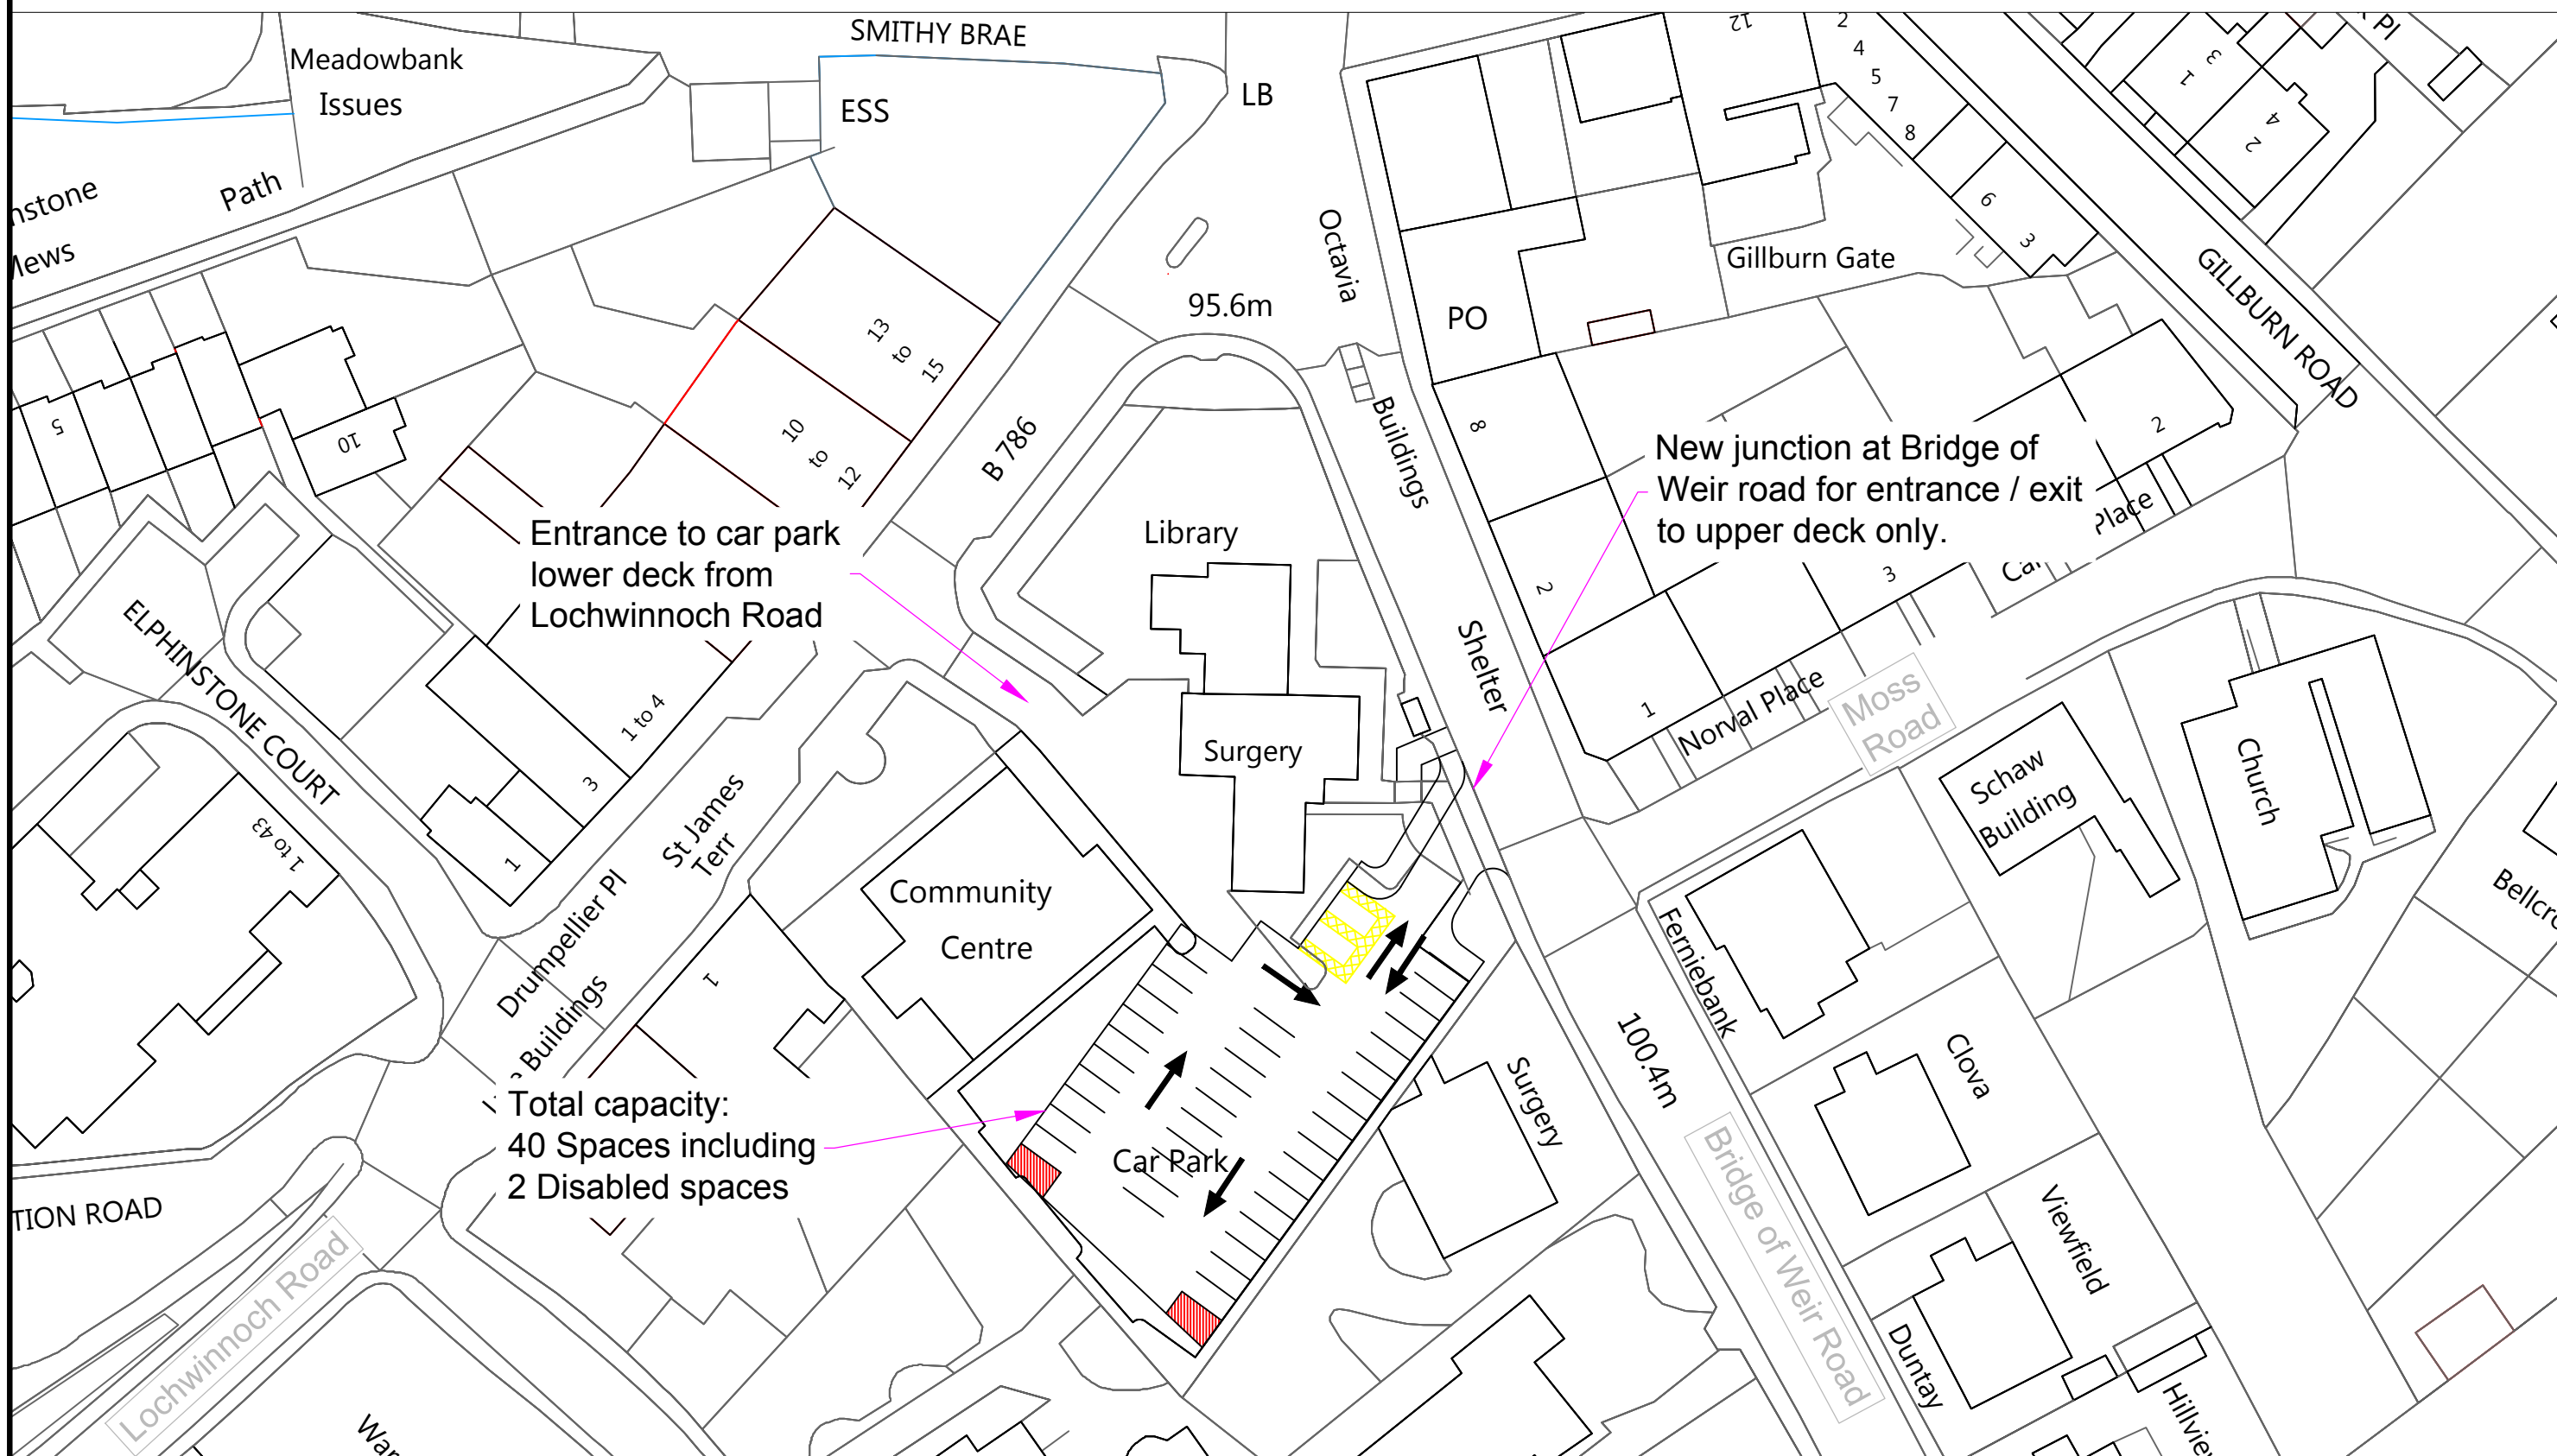

Entrance to car park lower deck from Lochwinnoch Road

New junction at Bridge of Weir road for entrance / exit to upper deck only.

Total capacity: 40 Spaces including 2 Disabled spaces

Car Park

*Design Section*

HEAD OF SERVICE  
**Gail MacFarlane**



CAR PARK OPTIONS  
SITE 3  
LOCHWINNOCH ROAD CAR PARK

Scale : NTS

Date : AUG '19

Prepared by : KM

Checked by : EP

Drawn by : KM

Approved by : GL

Drawing No. : KCP\_002

File No. :

Original Drawing Size  
420x297 (A3)

8 POTTERY STREET  
GREENOCK, PA15 2UH