

Kilmacolm

Design
Section

HEAD OF SERVICE

Gail MacFarlane



This map is reproduced from Ordnance Survey material with the permission of Ordnance Survey on behalf of the Controller of the Stationery Office. It is Crown copyright. Unauthorised reproduction is prohibited. Crown copyright and map data are reproduced in this document. Ordnance Survey is a registered trademark.

CAR PARK OPTIONS
SITE 1
REAR OF THE OLD POLICE STATION

Scale : NTS

Date : AUG '19

Prepared by : KM

Checked by : EP

Drawn by : KM


Approved by : GL

Drawing No. : KCP_001

File No. :


Original Drawing Size
420x297 (A3)

8 POTTERY STREET
GREENOCK, PA15 2UH

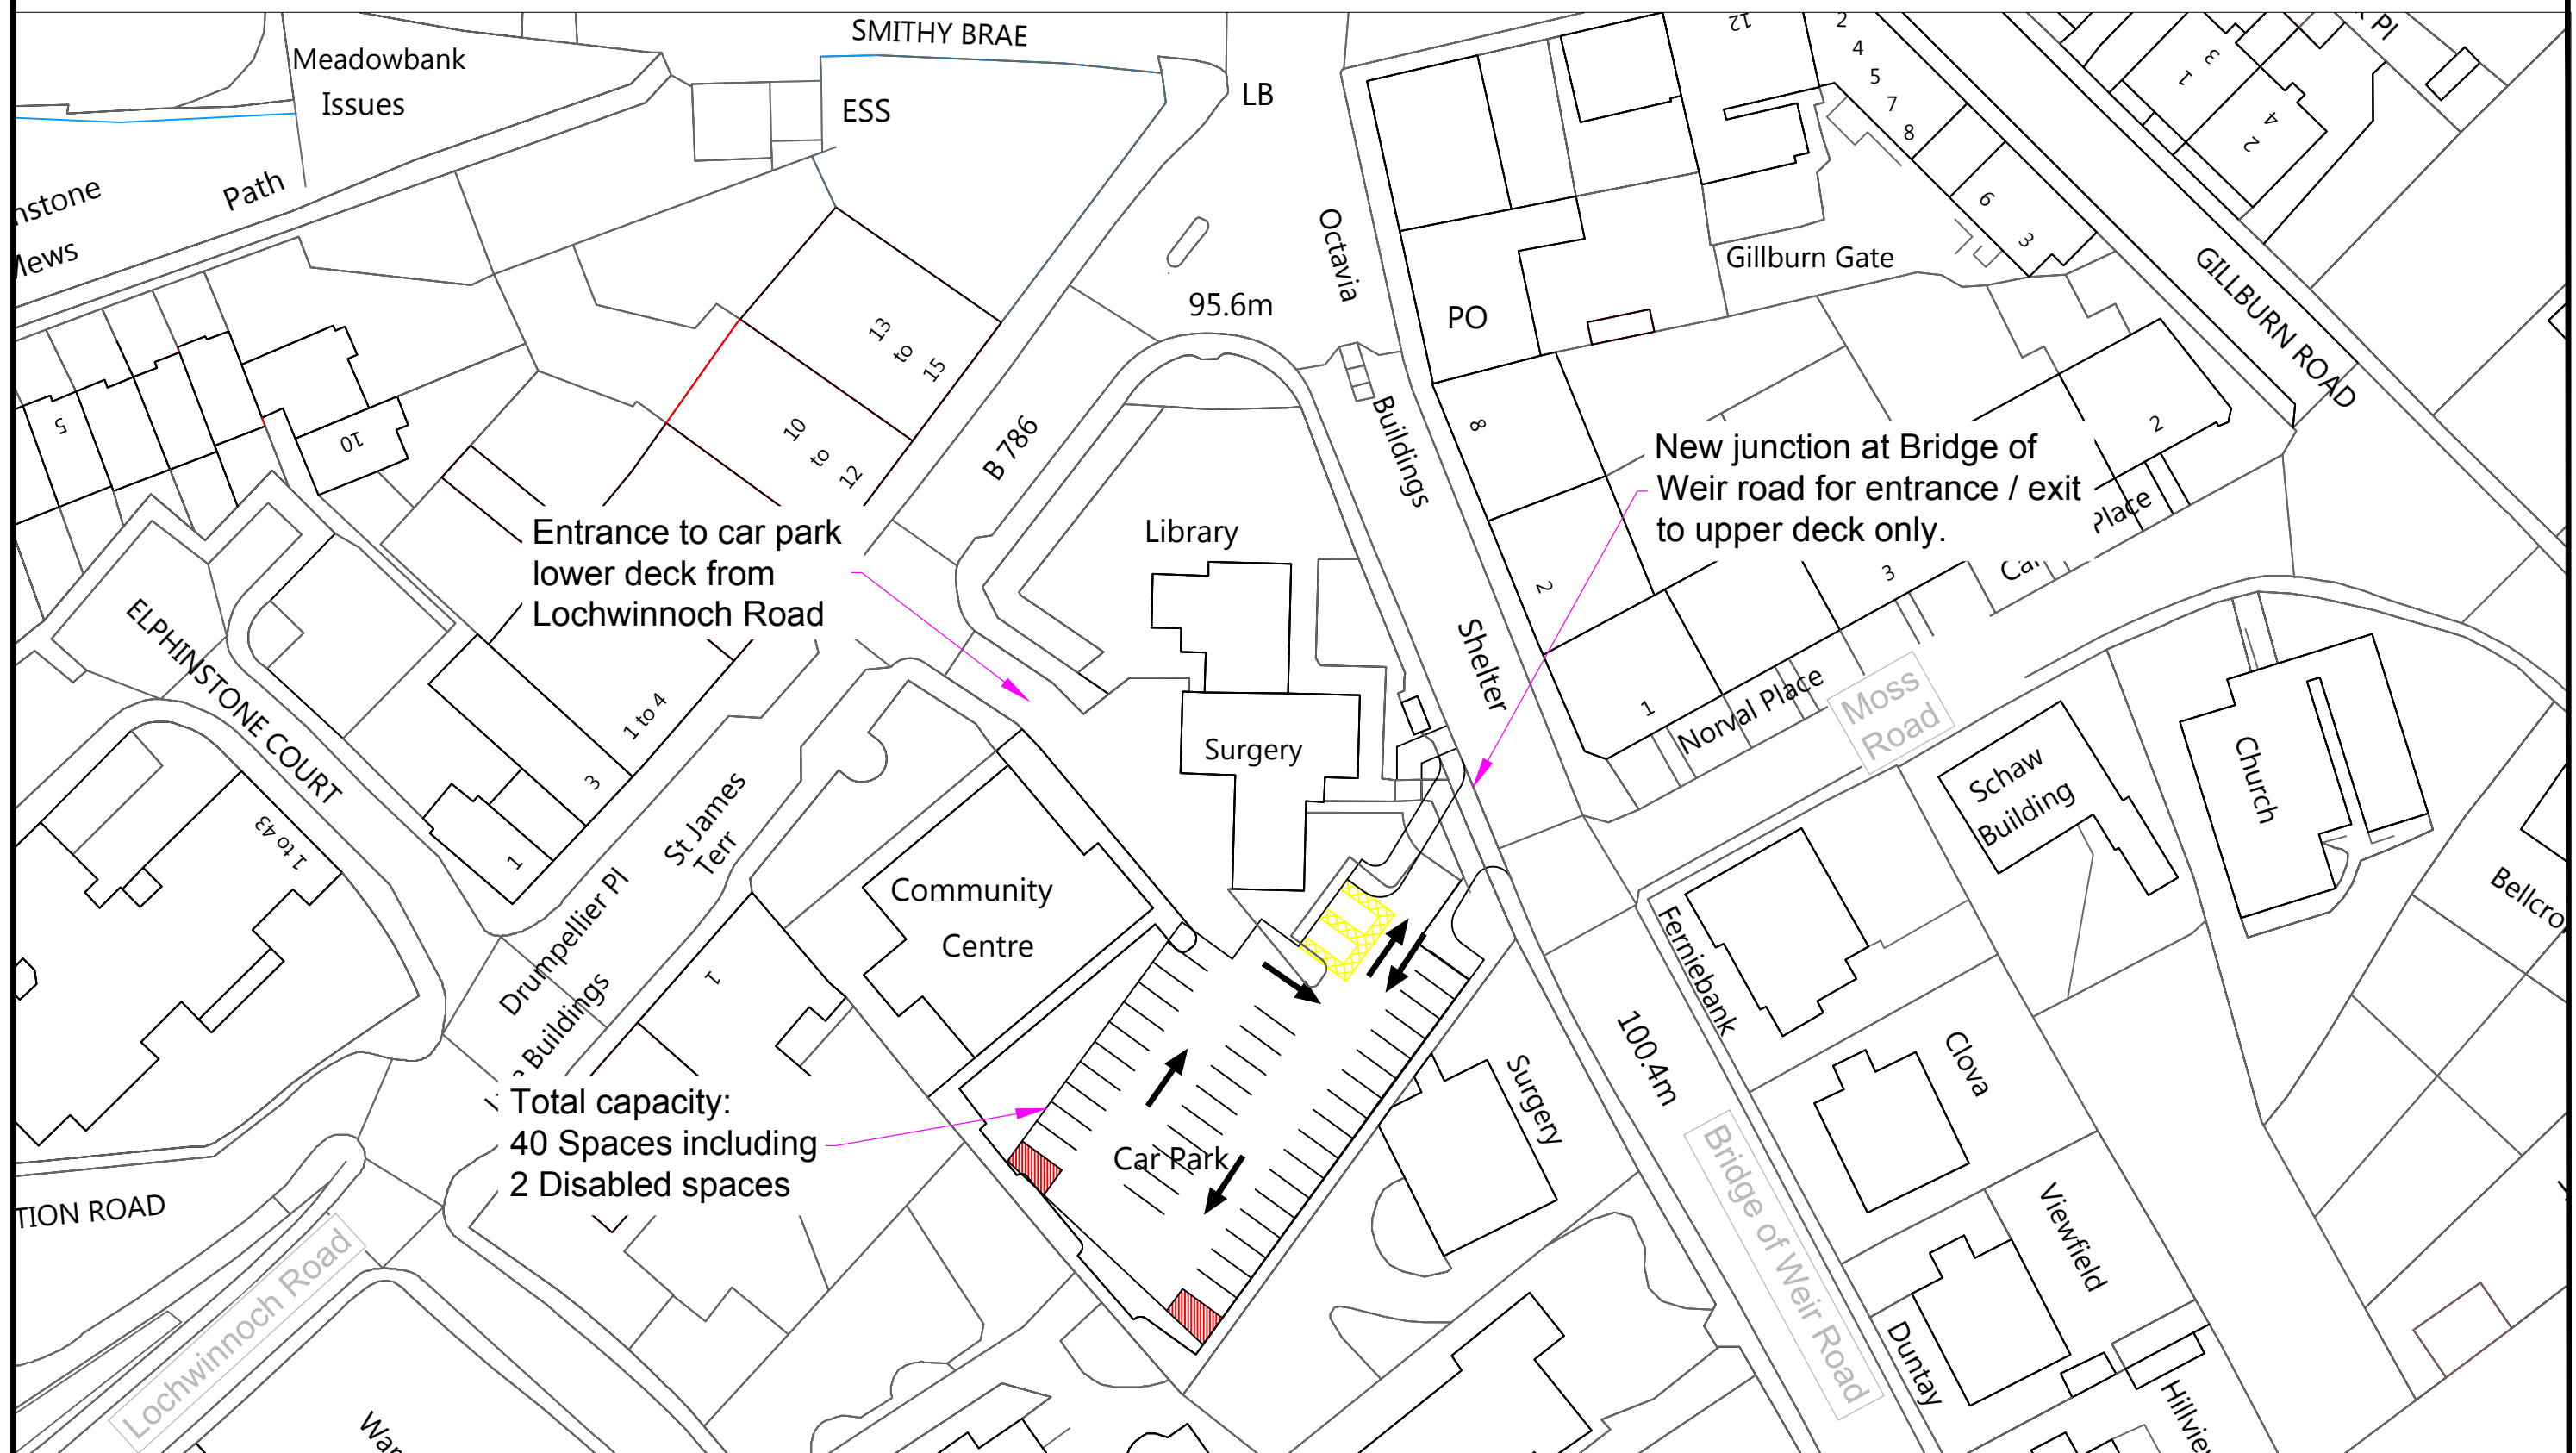

Inverclyde ROADS & TRANSPORTATION

council

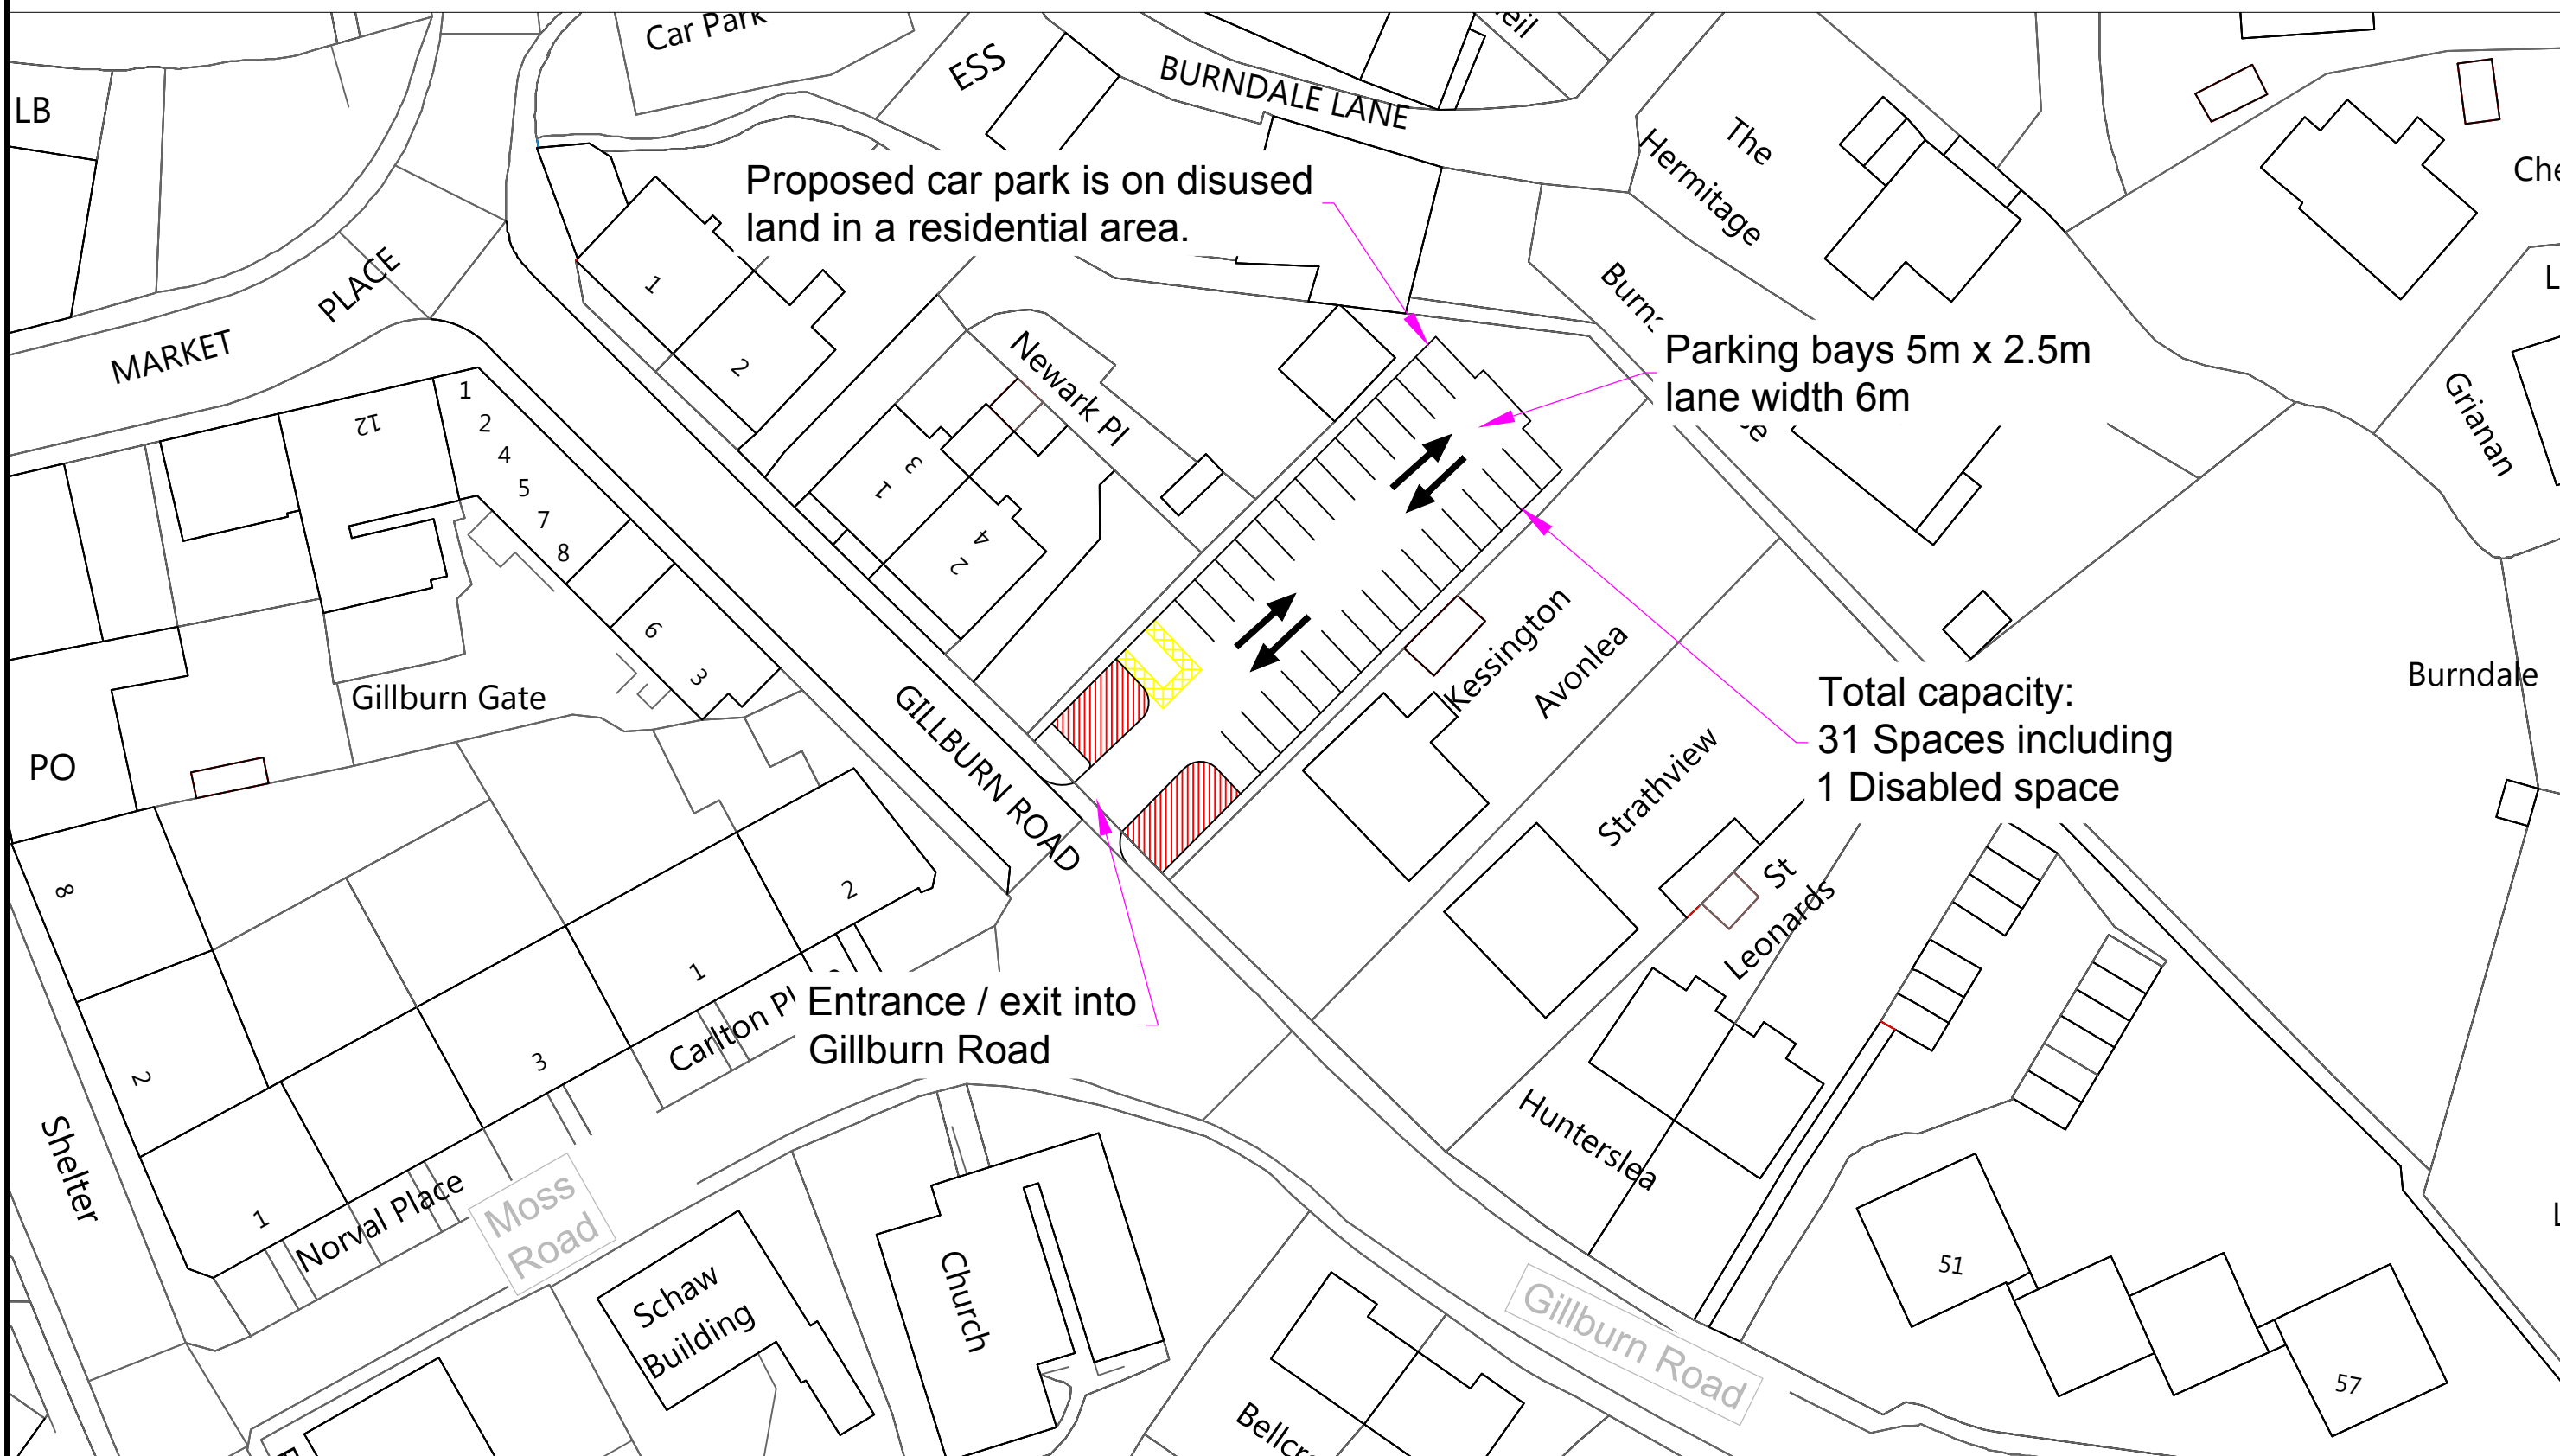

Design
Section

HEAD OF SERVICE

Gail MacFarlane



Original Drawing Size
420x297 (A3)

8 POTTERY STREET
GREENOCK, PA15 2UH

CAR PARK OPTIONS
SITE 5
CORNER OF MOSS ROAD/ GILBURN ROAD

Scale : NTS

Date : AUG '19

Prepared by : KM

Checked by : EP

Drawn by : KM

Approved by : GL

Drawing No. : KCP_003

File No. :