


DO NOT SCALE

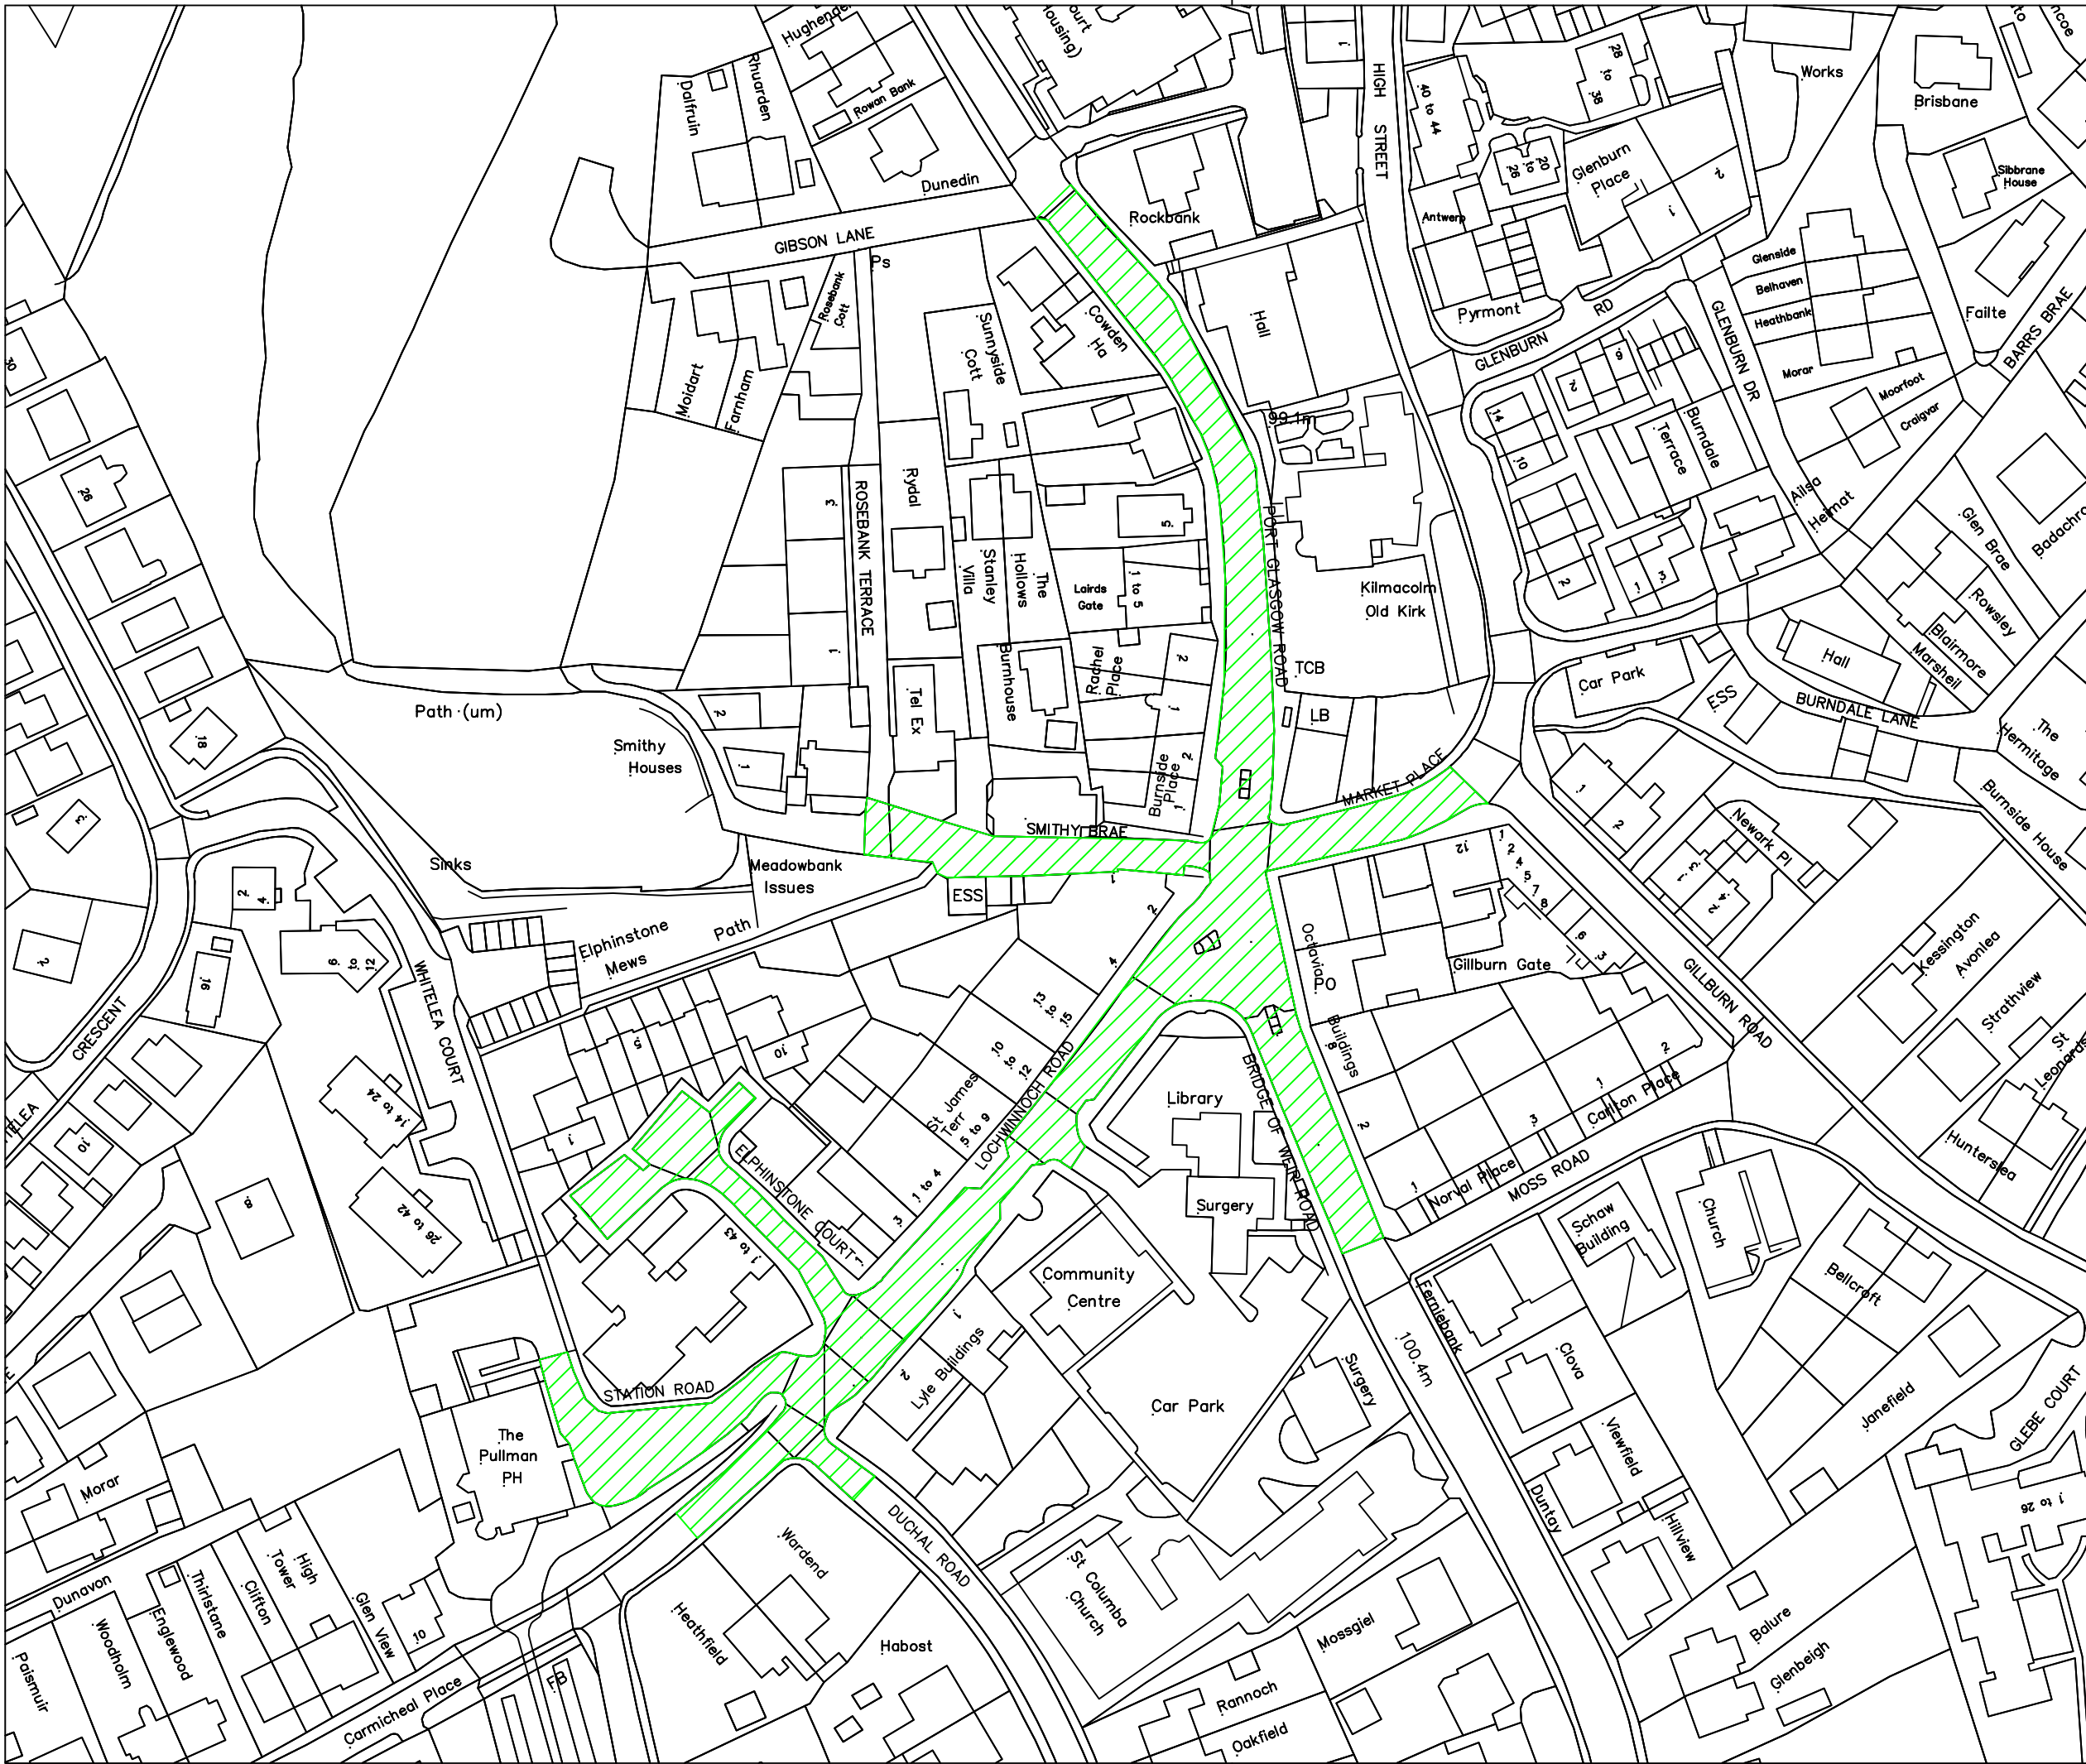

Key

Speed Limit

20 mph Speed Limit

© Crown copyright and database rights 2021 Ordnance Survey 100023421

Seal

Stat	Purpose of Issue	Date	Auth		
Rev	Description	By	Date	Chk'd	Auth

INVERCLYDE COUNCIL

Vehicle Maintenance Facility
8 Pottery Street
Greenock
PA15 2UH

Tel: 01475 717171
Email: roads@inverclyde.gov.uk
www.inverclyde.gov.uk

THE INVERCLYDE COUNCIL, KILMACOLM
VILLAGE CENTRE (20MPH SPEED LIMIT)
ORDER 2022

EFFECTIVE DATE:

Sheet Size	Original Scale	Designed/Drawn	Checked	Authorised
A3	1:1250	KM	EP	GL
Status	Drawing Number	Date	Date	Date
P	TR/TRO/C219-04	AUG '22	AUG '22	AUG '22
				Rev
				-