


DO NOT SCALE

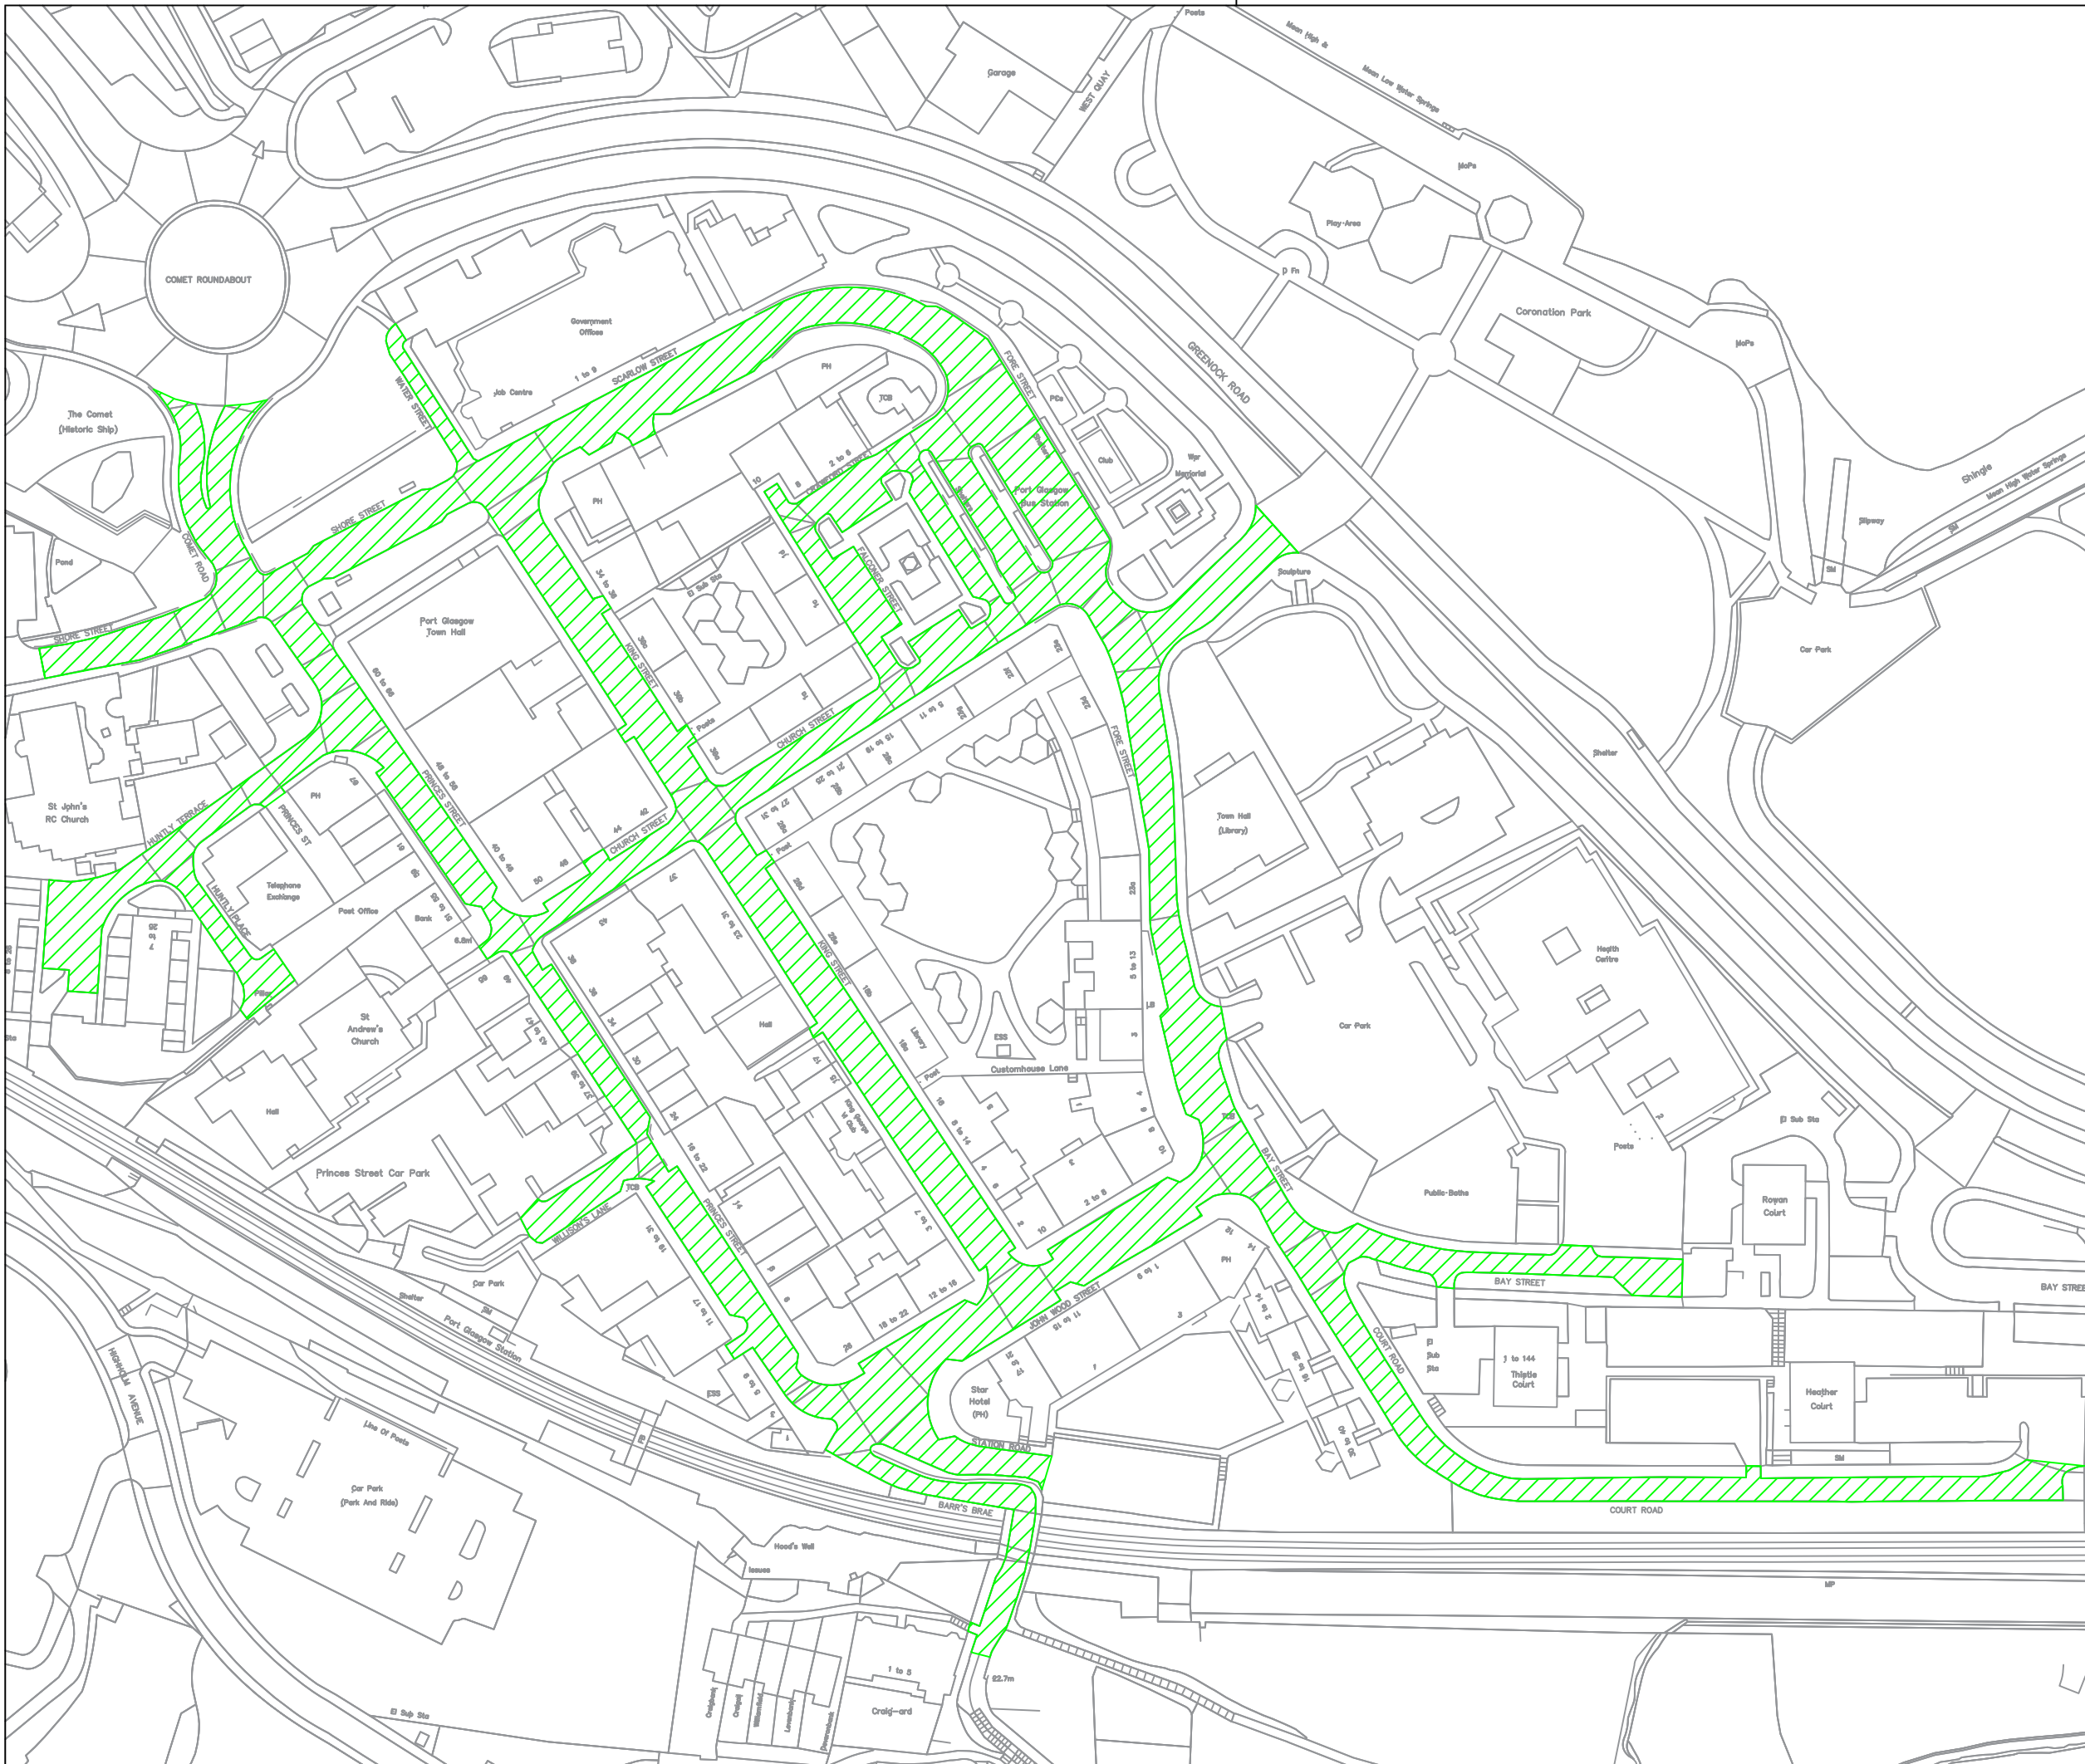

Key

Speed Limit
 20 mph Speed Limit

© Crown copyright and database rights 2021 Ordnance Survey 100023421

Seal

Stat	Purpose of Issue	Date	Auth

Rev	Description	By	Date	Chk'd	Auth

INVERCLYDE COUNCIL
 Vehicle Maintenance Facility
 8 Pottery Street
 Greenock
 PA15 2UH
 Tel: 01475 717171
 Email: roads@inverclyde.gov.uk
 www.inverclyde.gov.uk

THE INVERCLYDE COUNCIL, PORT GLASGOW TOWN CENTRE (20MPH SPEED LIMIT) ORDER 2022

EFFECTIVE DATE:

Sheet Size	Original Scale	Designed/Drawn KM	Checked EP	Authorised GL
A3	1:1500	Date AUG '22	Date AUG '22	Date AUG '22

Status	Drawing Number	Rev
P	TR/TRO/C219-03	-