


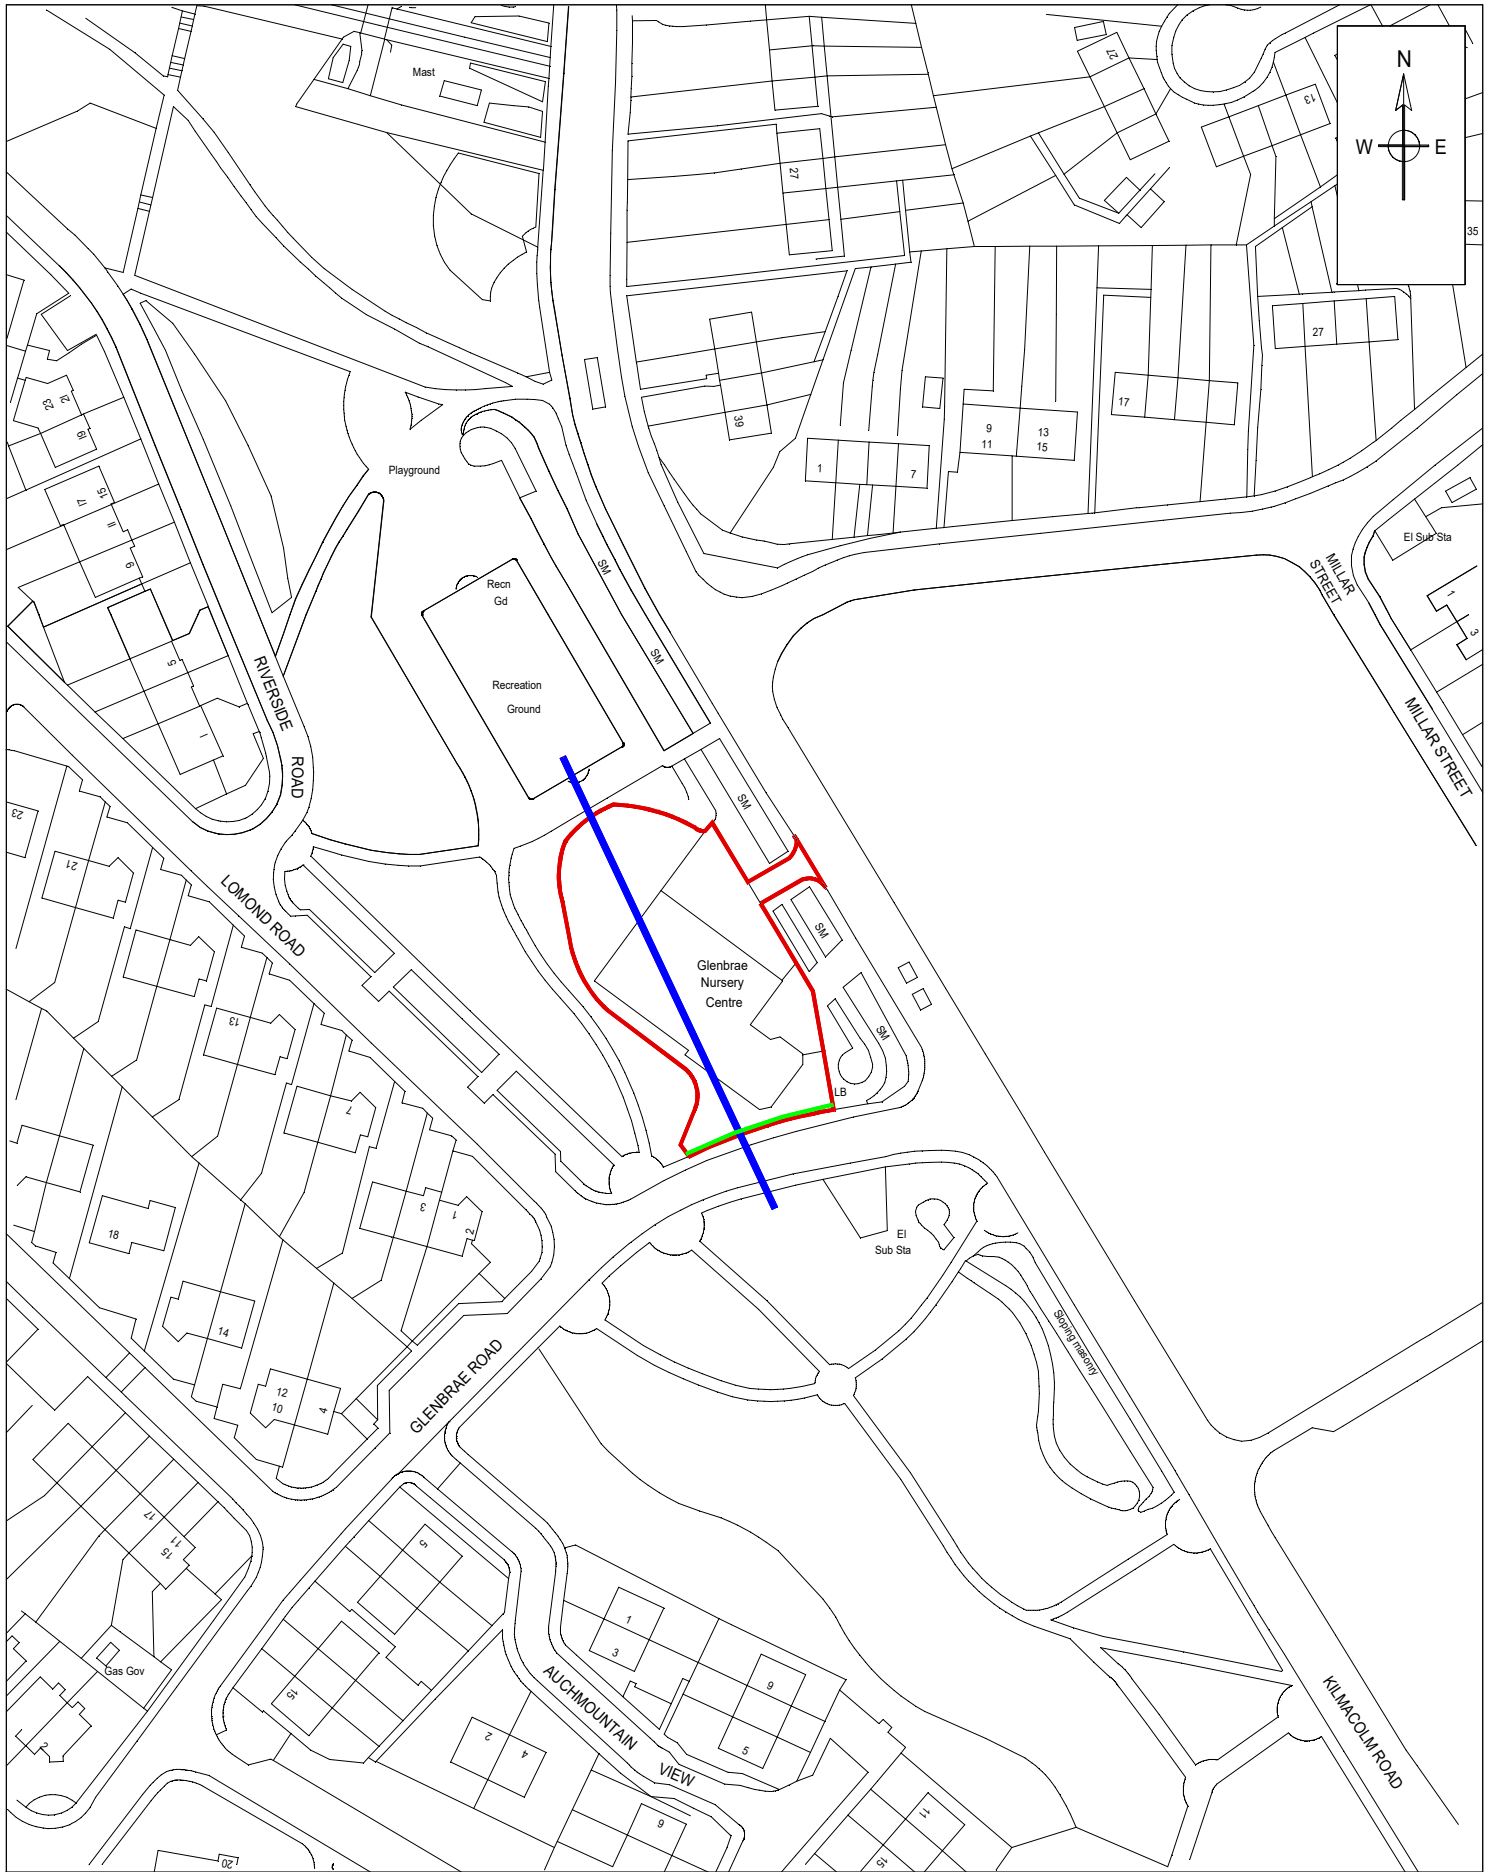

Disposal site extents.



Indicative line of underground culvert through the site.



Indicative line of Right of Servitude through the site.

SCALE: 1:1250

DRAWN BY:

Originating Group:

DATE 14/04/2023

Drawing No. Glenbrae Nursery (former)
Kilmacolm Road
Greenock

THIS PLAN IS INDICATIVE ONLY.

© Crown Copyright. All Rights Reserved (100023421)(2023)