

DO NOT SCALE

Millimetres

KEY:

| | | | |
|--|--|--|-----------------------------|
| | CHAINAGE | | EXISTING SIGN |
| | KERB | | SIGN |
| | EXISTING KERB | | BOLLARD |
| | CARRIAGEWAY | | SIGNAL |
| | SHARED USE FOOTWAY | | LIGHTING COLUMN |
| | VERGE | | EXISTING VRS |
| | BUFFER | | VRS |
| | TRAFFIC ISLAND | | EARTHWORKS. SEE NOTES 5 & 6 |
| | TACTILE PAVING (CONTROLLED CROSSING - RED COLOUR) | | |
| | ROAD MARKINGS | | |



- NOTES:**
- ALL DIMENSIONS ARE IN METRES UNLESS OTHERWISE STATED.
 - THIS DRAWING IS FOR REFERENCE ONLY AND SHOULD BE READ IN CONJUNCTION WITH ALL OTHER ENGINEERING DRAWINGS.
 - DO NOT SCALE FROM THIS DRAWING.
 - UTILITY INFORMATION HAS BEEN OMITTED FOR CLARITY. THE CONTRACTOR IS RESPONSIBLE FOR VERIFYING THE EXACT LOCATION AND EXTENT OF BURIED SERVICES PRIOR TO COMMENCEMENT OF WORKS. FOR INDICATIVE LOCATIONS OF UTILITIES REFER TO 5227201-ATK-UXB-BRU-DR-CX-000001 TO 000003.
 - FOR STANDARD EARTHWORKS DETAILS REFER TO DRAWING 5227021-ATK-HGT-XX-DR-CE-000601 TO BE READ IN CONJUNCTION WITH 600 SERIES OF SPECIFICATIONS.
 - FOR GROUND INVESTIGATION DATA, REFER TO THE FACTUAL REPORT PREPARED BY DUNELM (2024) AND ASSOCIATED INTERPRETATIVE REPORT BY ATKINSREALIS (5227021-ATK-HGT-XX-RP-CE-000003).

SAFETY, HEALTH AND ENVIRONMENTAL INFORMATION

In addition to the hazards/risks normally associated with the types of work detailed on this drawing, note the following significant residual risks (Reference shall also be made to the design hazard log).

Construction
 HS-01 WORKS IN CLOSE PROXIMITY TO EXISTING SERVICES
 HS-02 NO PLAN AVAILABLE FOR UTILITY ASSETS ASSOCIATED WITH INVERCLYDE COUNCIL (CONTRACTOR TO CONFIRM LOCATION ON SITE PRIOR TO THE WORKS)

Maintenance / Cleaning
 HS-01 WORKS IN CLOSE PROXIMITY TO EXISTING SERVICES
 HS-02 NO PLAN AVAILABLE FOR UTILITY ASSETS ASSOCIATED WITH INVERCLYDE COUNCIL (CONTRACTOR TO CONFIRM LOCATION ON SITE PRIOR TO THE WORKS)

Use
 NONE

Decommissioning / Demolition
 HS-01 WORKS IN CLOSE PROXIMITY TO EXISTING SERVICES
 HS-02 NO PLAN AVAILABLE FOR UTILITY ASSETS ASSOCIATED WITH INVERCLYDE COUNCIL (CONTRACTOR TO CONFIRM LOCATION ON SITE PRIOR TO THE WORKS)

| Status | Revision | Drawn | Checked | Reviewed | Authorised | Issue Date |
|--------|----------|-------|---------|----------|------------|------------|
| | | | | | | |

| Status | Revision | Drawn | Checked | Reviewed | Authorised | Issue Date |
|--------|----------|-------|---------|----------|------------|------------|
| | | | | | | |

FOR CONSULTATION WITH STAKEHOLDERS

| Status | Revision | Drawn | Checked | Reviewed | Authorised | Issue Date |
|--------|----------|-------|---------|----------|------------|------------|
| S3 | P01 | CG | CC | AM | --- | 26/07/24 |

FOR CONSULTATION WITH STAKEHOLDERS

| Status | Revision | Drawn | Checked | Reviewed | Authorised | Issue Date |
|--------|----------|-------|---------|----------|------------|------------|
| S3 | P02 | KM | CC | AM | --- | 18/02/25 |

FOR CONSTRUCTION

| Status | Revision | Drawn | Checked | Reviewed | Authorised | Issue Date |
|--------|----------|-------|---------|----------|------------|------------|
| A3 | C01 | MG | CC | AM | CS | 20/02/25 |

Drawing Suitability: **APPROVED - CONSTRUCTION** Status: **A3**


AtkinsRéalis 2 Atlantic Square
 Glasgow
 G2 8NJ
 Scotland
 Tel: +44 (0)141 220 2000
 Fax: +44 (0)141 220 2001
 Copyright © AtkinsRéalis (2023) www.AtkinsRealis.com

Client: **Inverclyde council** **Balfour Beatty**
SCAPE SCOTLAND
 CIVIL ENGINEERING

Project Title: **INVERKIP JUNCTION IMPROVEMENTS**

Drawing Title: **A78 BRUEACRE
 GENERAL ARRANGEMENT
 SHEET 3 OF 3**

| | | | |
|--------------------------|--------------|--------------------------|-------------------------------|
| Drawing Number | Project | Originator | Volume |
| 5227021 | BRU | ATK | HGN |
| | | DR - CX - 000003 | |
| Location | Type | Role | Number |
| | | | |
| Original Size: A1 | Scale: 1:250 | Project Ref. No: 5227021 | Sheet: 1 of 1 Rev: C01 |

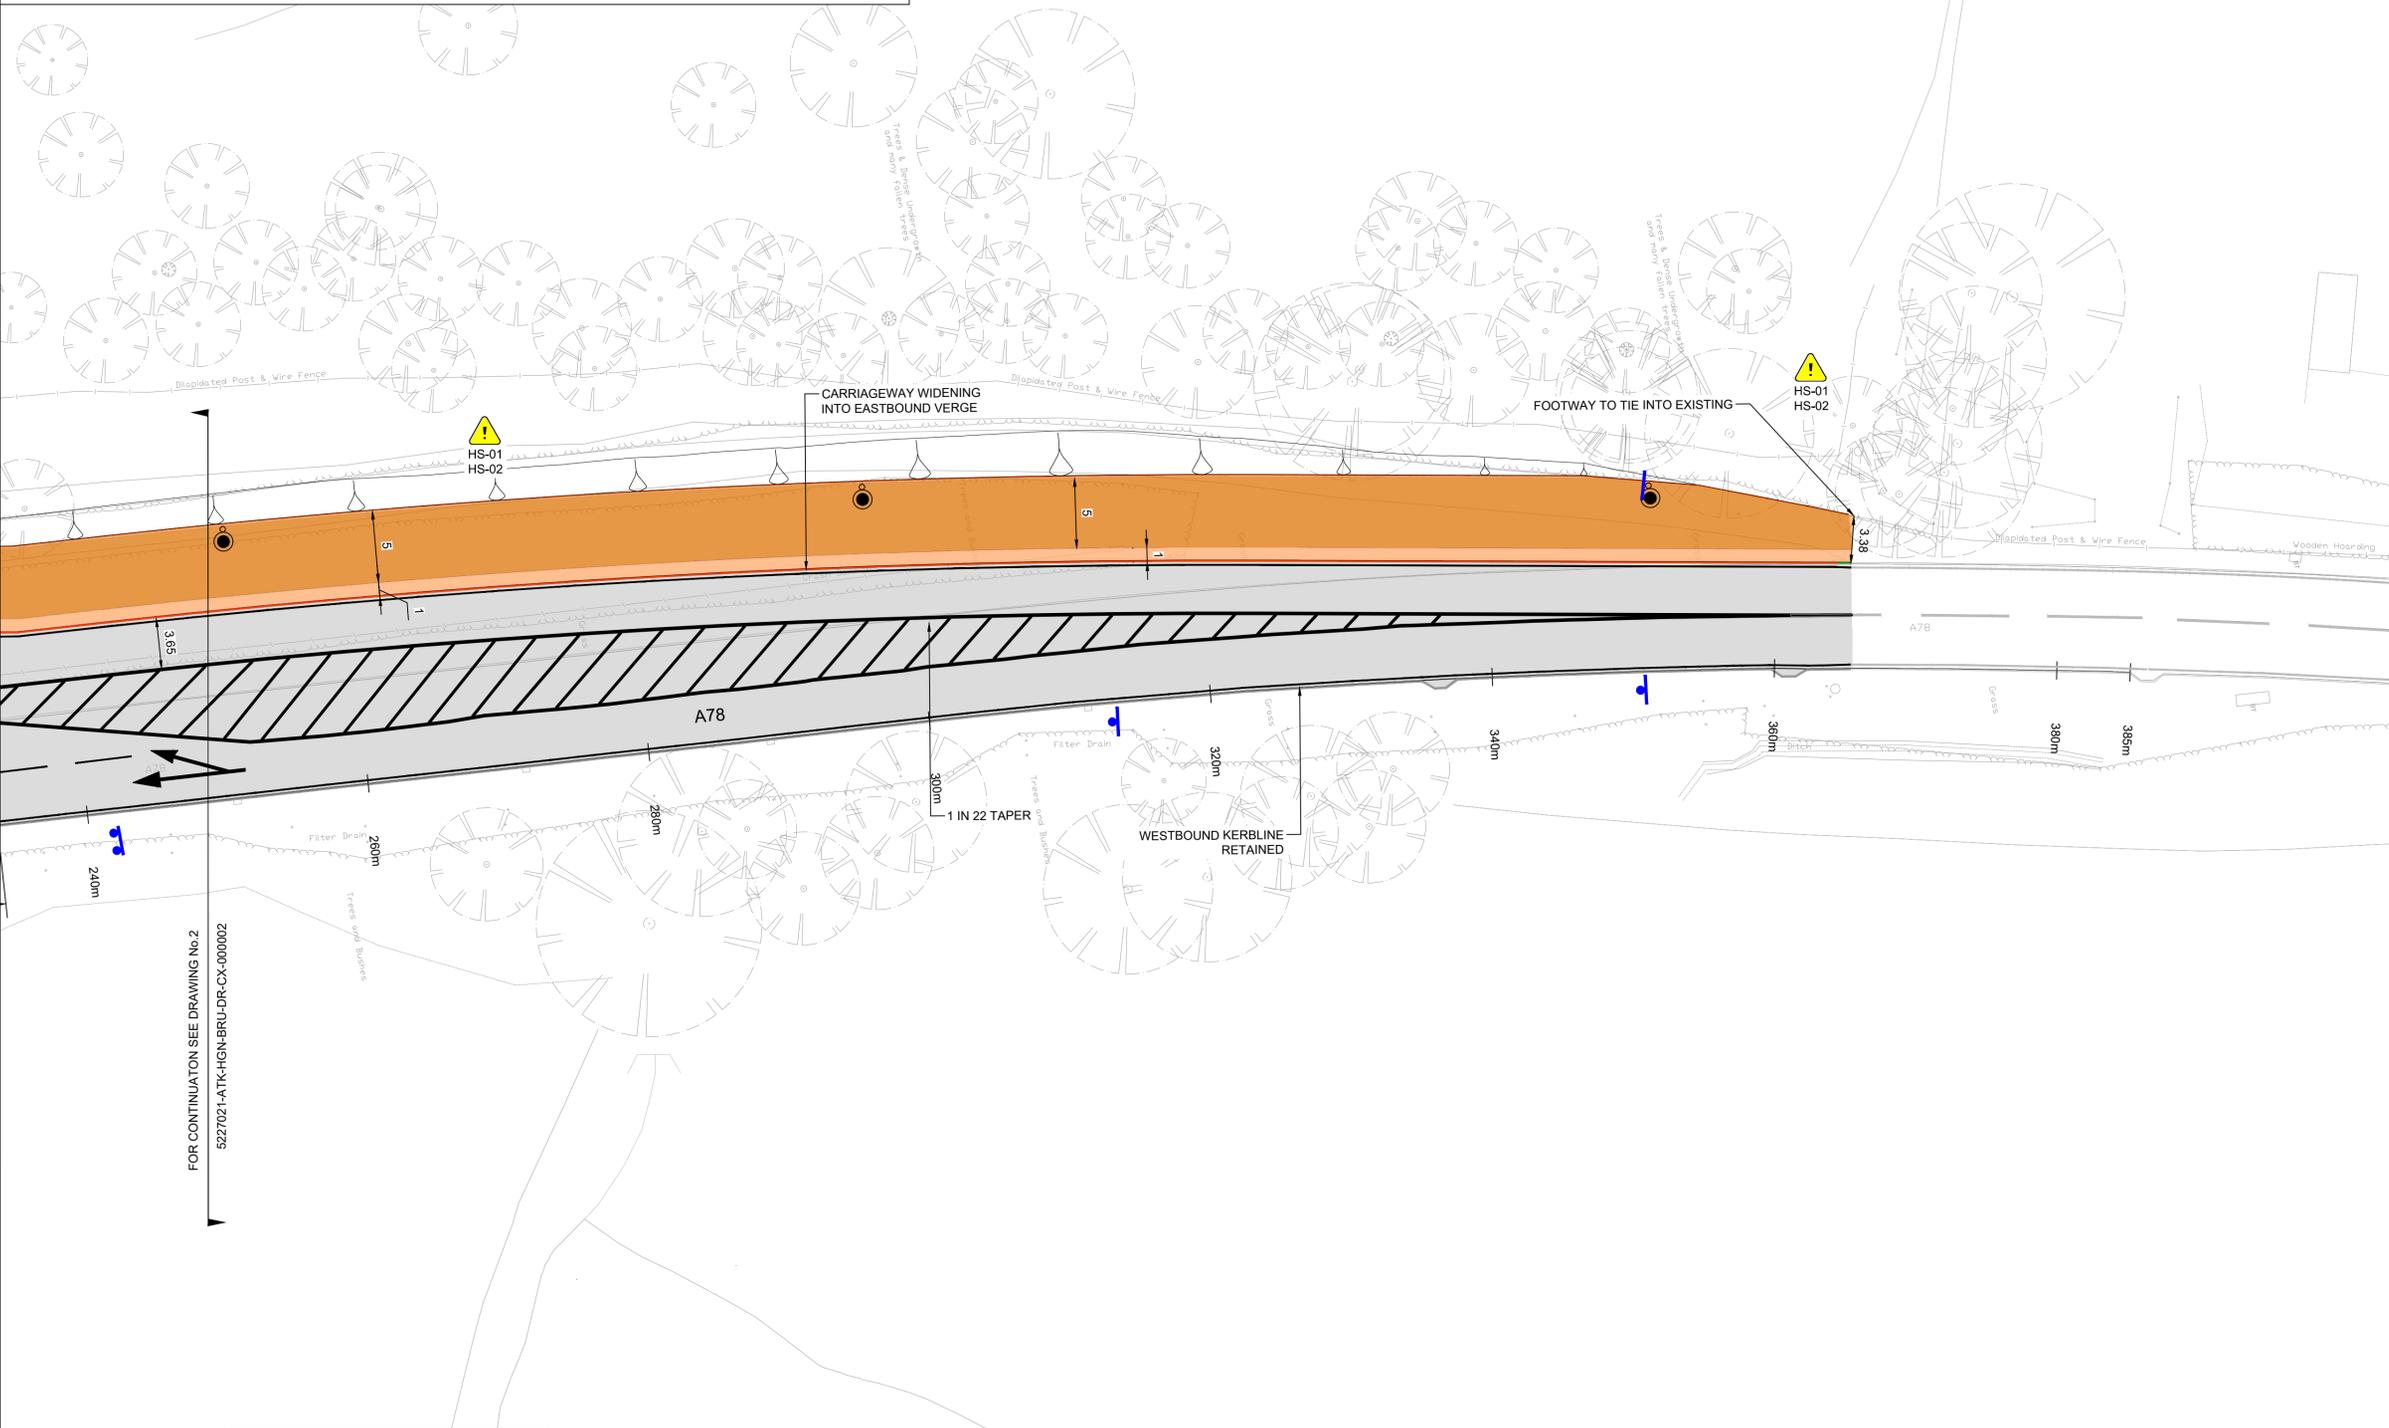

This map is based on Ordnance Survey mapping provided by Inverclyde Council, reproduced with the permission of Ordnance Survey on behalf of the Controller of His Majesty's Stationery Office. © Crown copyright and database right 2023. All rights reserved.

Scale 1:250